


NOTES:

- HOMEOWNER WILL OWN AND MAINTAIN THE GRINDER PUMP SYSTEM TO POINT OF CONNECTION INTO SEWER MAIN.
- THE CONTRACTOR IS RESPONSIBLE FOR ESTABLISHING FLOW AT THE PROPERTY LINE SHUT OFF AND FINAL START UP OF THE GRINDER PUMP
- ALL FITTINGS SHALL BE BRASS OR STAINLESS STEEL
- ALL SANITARY SEWER LINES SHALL BE AT A DEPTH OF 5' OR GREATER. IF LESS THAN 5' LINE SHALL BE INSULATED.
- THE GRAVITY SEWER LATERAL SHALL BE LAID AT A UNIFORM GRADE OF $\frac{1}{4}$ INCH PER FOOT (ABOUT 2%)
- CONTROL PANEL WITH VISUAL AND AUDIBLE ALARMS SHALL ONLY HAVE BOTTOM PENETRATIONS WITH NEMA 4X RATED FITTINGS
- CONTROL PANEL SHALL BE AT A MINIMUM OF 36" ABOVE GRADE
- PER 2014 NATIONAL ELECTRIC CODE ARTICLE 430 , THE CONTROL PANEL SHALL BE LOCATED IN SIGHT OF THE GRINDER PUMP.

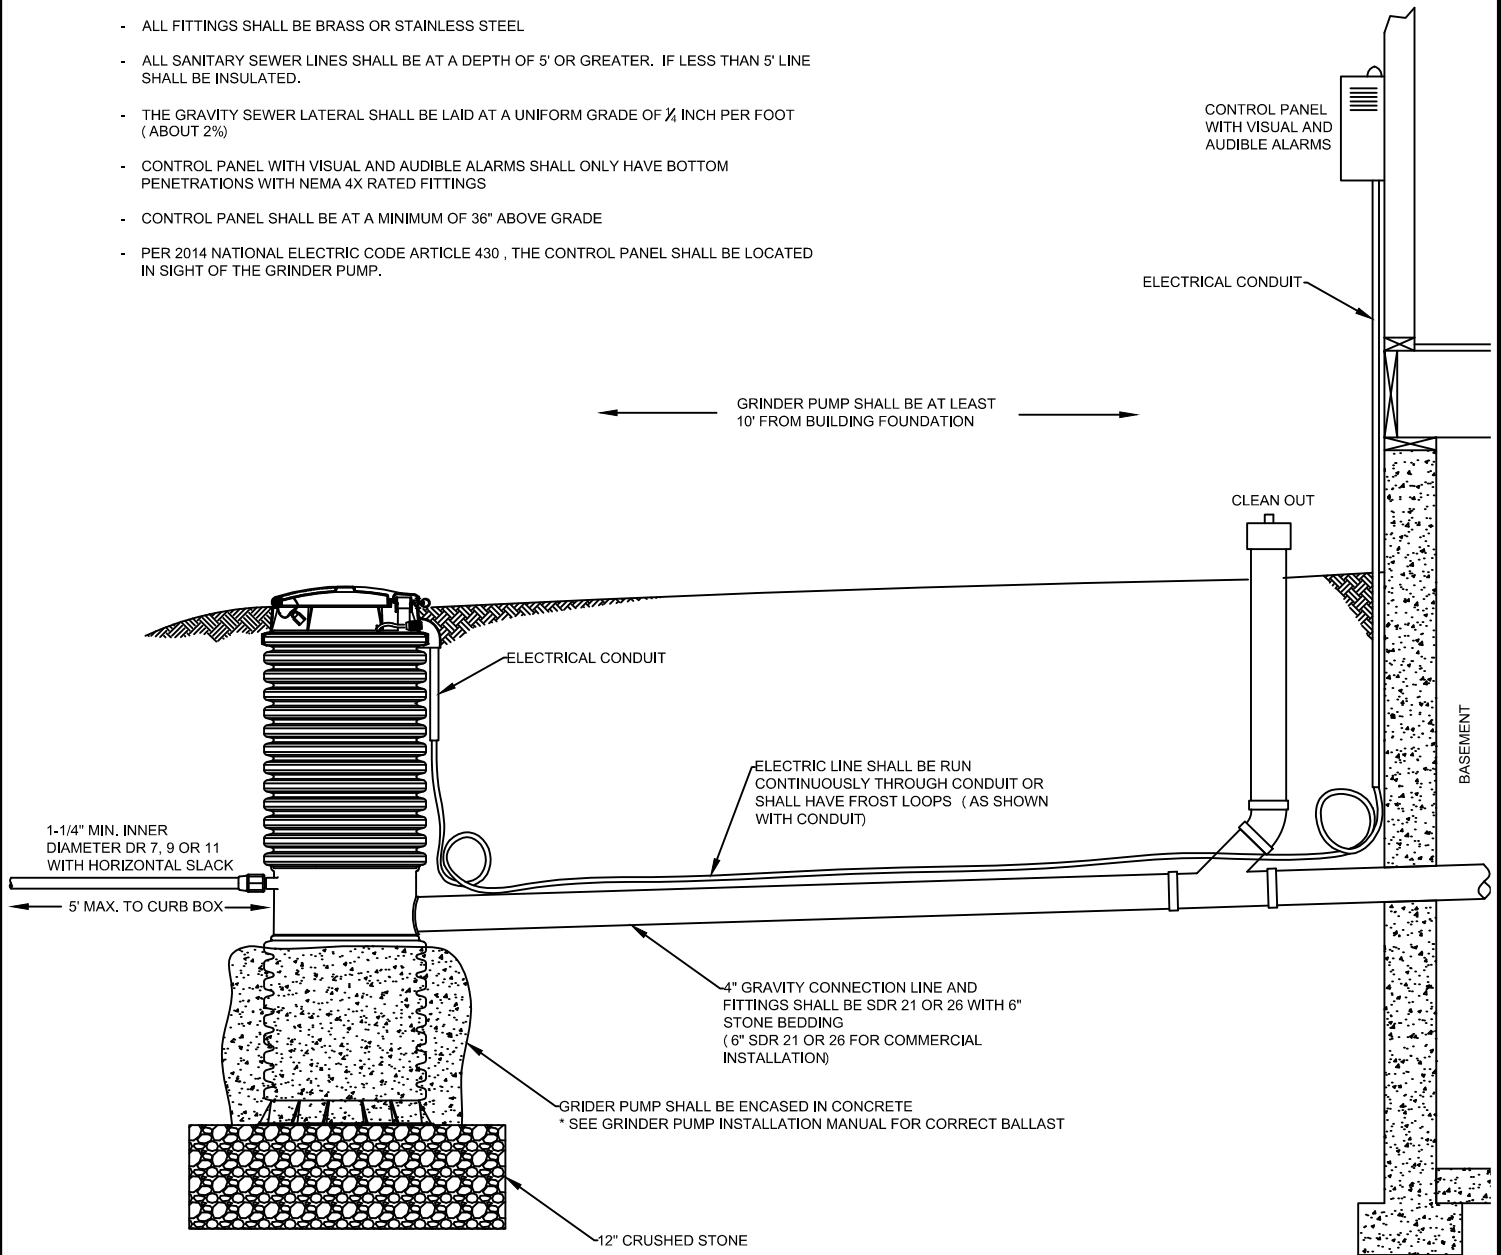

GRINDER PUMP
NOT TO SCALE

SARATOGA COUNTY SEWER DISTRICT #1
RESERVES THE RIGHT, AT OUR DISCRETION, TO
CHANGE, MODIFY, ADD OR REMOVE PORTIONS
OF THESE DETAIL SPEC'S AT ANY TIME



SARATOGA COUNTY SEWER DISTRICT #1
1002 HUDSON RIVER ROAD, MECHANICVILLE, NEW YORK

P.O. Box 550 Mechanicville, New York 12118

Telephone: (518) 664-7396

Fax: (518) 664-6280